



# Azizi Venice

BUILDING NAME <b>AV.BD.A003</b>	REMARKS	<b>AZIZI VENICE</b>
------------------------------------	---------	---------------------

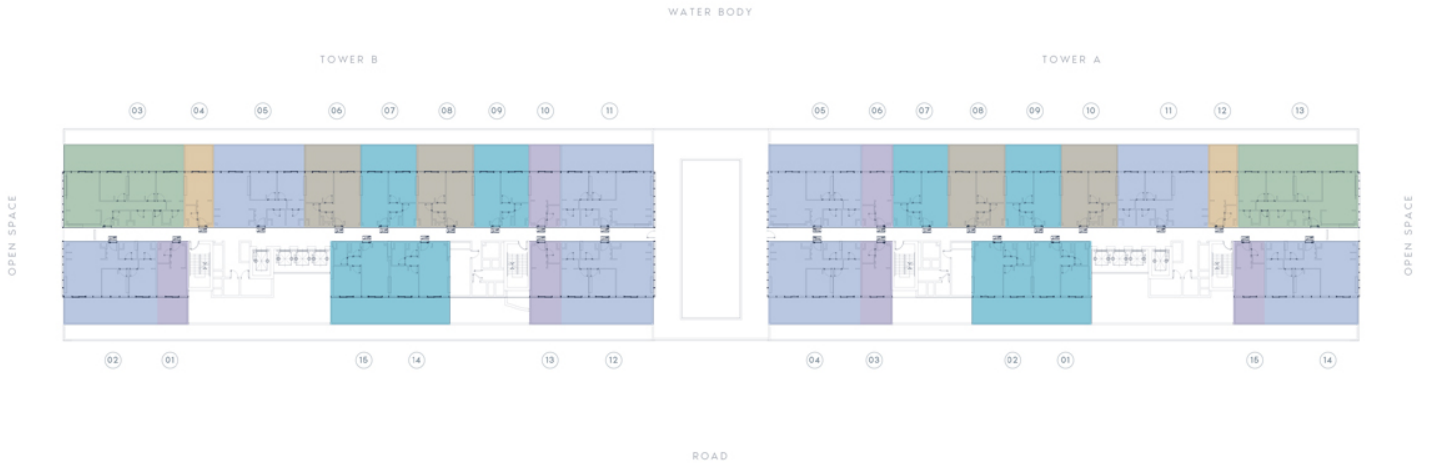

	PROJECT NAME <b>AV.BD.A003</b>	UNIT TYPE	<table border="0"> <tr> <td> STUDIO TYPE 1</td> <td> STUDIO TYPE 2</td> <td> 1 BEDROOM TYPE 1</td> </tr> <tr> <td> 1 BEDROOM TYPE 2</td> <td> 2 BEDROOM TYPE 1</td> <td> 3 BEDROOM TYPE 1</td> </tr> </table>	STUDIO TYPE 1	STUDIO TYPE 2	1 BEDROOM TYPE 1	1 BEDROOM TYPE 2	2 BEDROOM TYPE 1	3 BEDROOM TYPE 1
	STUDIO TYPE 1	STUDIO TYPE 2		1 BEDROOM TYPE 1					
1 BEDROOM TYPE 2	2 BEDROOM TYPE 1	3 BEDROOM TYPE 1							
TYPE <b>FLOOR PLAN</b>	FLOOR NO. <b>1ST FLOOR</b>	PAGE NO. DATE							

BUILDING NAME <b>AV.BD.A003</b>	REMARKS	<b>AZIZI VENICE</b>
------------------------------------	---------	---------------------

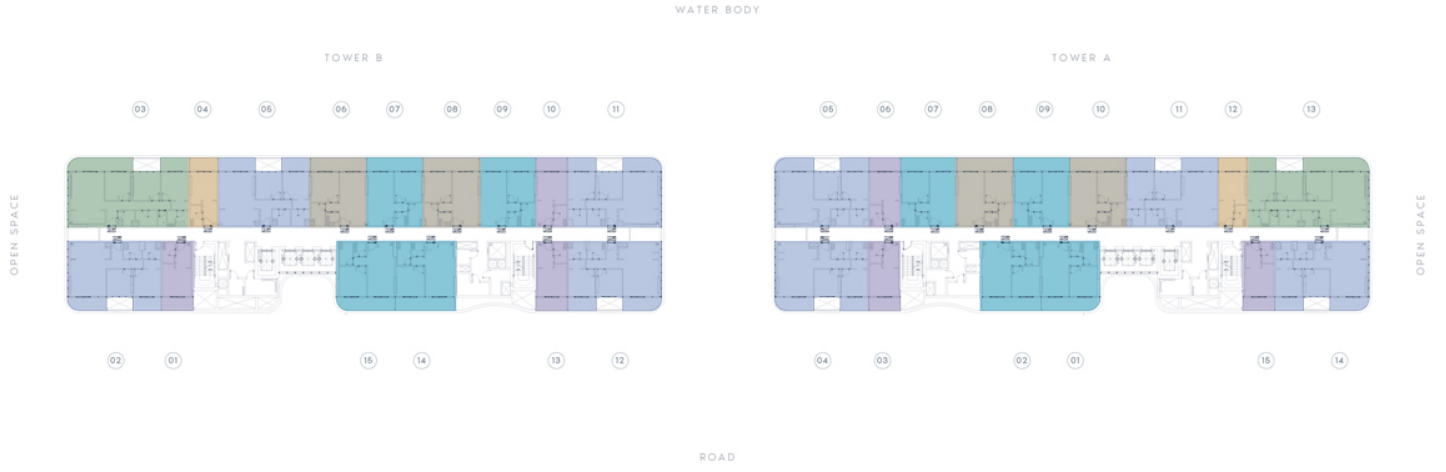


	PROJECT NAME <b>AV.BD.A003</b>	UNIT TYPE	<table border="0"> <tr> <td><span style="display: inline-block; width: 15px; height: 10px; background-color: #808080; border: 1px solid black;"></span> STUDIO TYPE 1</td> <td><span style="display: inline-block; width: 15px; height: 10px; background-color: #FFD700; border: 1px solid black;"></span> STUDIO TYPE 2</td> <td><span style="display: inline-block; width: 15px; height: 10px; background-color: #4682B4; border: 1px solid black;"></span> 1 BEDROOM TYPE 1</td> </tr> <tr> <td><span style="display: inline-block; width: 15px; height: 10px; background-color: #A9A9A9; border: 1px solid black;"></span> 1 BEDROOM TYPE 2</td> <td><span style="display: inline-block; width: 15px; height: 10px; background-color: #6495ED; border: 1px solid black;"></span> 2 BEDROOM TYPE 1</td> <td><span style="display: inline-block; width: 15px; height: 10px; background-color: #3CB371; border: 1px solid black;"></span> 3 BEDROOM TYPE 1</td> </tr> </table>	<span style="display: inline-block; width: 15px; height: 10px; background-color: #808080; border: 1px solid black;"></span> STUDIO TYPE 1	<span style="display: inline-block; width: 15px; height: 10px; background-color: #FFD700; border: 1px solid black;"></span> STUDIO TYPE 2	<span style="display: inline-block; width: 15px; height: 10px; background-color: #4682B4; border: 1px solid black;"></span> 1 BEDROOM TYPE 1	<span style="display: inline-block; width: 15px; height: 10px; background-color: #A9A9A9; border: 1px solid black;"></span> 1 BEDROOM TYPE 2	<span style="display: inline-block; width: 15px; height: 10px; background-color: #6495ED; border: 1px solid black;"></span> 2 BEDROOM TYPE 1	<span style="display: inline-block; width: 15px; height: 10px; background-color: #3CB371; border: 1px solid black;"></span> 3 BEDROOM TYPE 1	PAGE NO. DATE
	<span style="display: inline-block; width: 15px; height: 10px; background-color: #808080; border: 1px solid black;"></span> STUDIO TYPE 1	<span style="display: inline-block; width: 15px; height: 10px; background-color: #FFD700; border: 1px solid black;"></span> STUDIO TYPE 2		<span style="display: inline-block; width: 15px; height: 10px; background-color: #4682B4; border: 1px solid black;"></span> 1 BEDROOM TYPE 1						
<span style="display: inline-block; width: 15px; height: 10px; background-color: #A9A9A9; border: 1px solid black;"></span> 1 BEDROOM TYPE 2	<span style="display: inline-block; width: 15px; height: 10px; background-color: #6495ED; border: 1px solid black;"></span> 2 BEDROOM TYPE 1	<span style="display: inline-block; width: 15px; height: 10px; background-color: #3CB371; border: 1px solid black;"></span> 3 BEDROOM TYPE 1								
TYPE <b>FLOOR PLAN</b>	FLOOR NO. <b>2<sup>ND</sup> to 5<sup>TH</sup> &amp; 8<sup>TH</sup> to 10<sup>TH</sup> FLOOR</b>									

BUILDING NAME  
**AV.BD.A003**

REMARKS

**AZIZI VENICE**

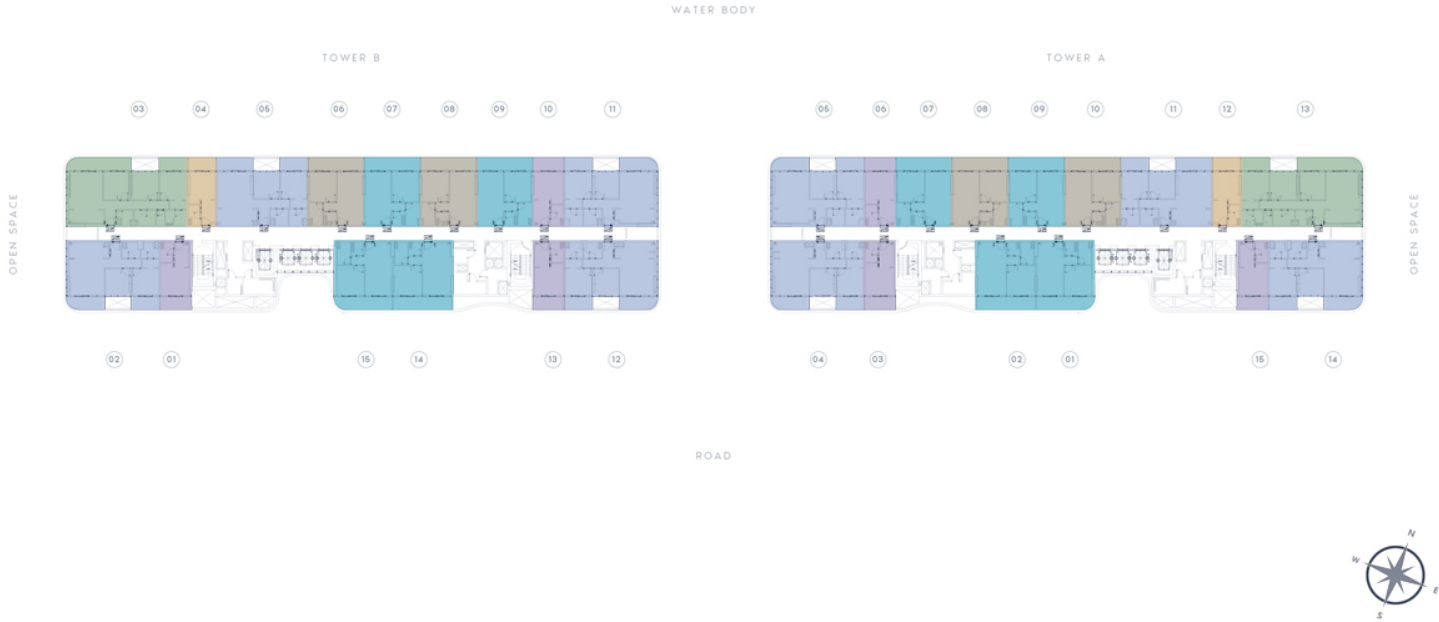

PROJECT NAME  
**AV.BD.A003**

TYPE  
**FLOOR PLAN**


UNIT TYPE

FLOOR NO.  
**6<sup>TH</sup> to 7<sup>TH</sup> FLOOR**

STUDIO TYPE 1	STUDIO TYPE 2	1 BEDROOM TYPE 1
1 BEDROOM TYPE 2	2 BEDROOM TYPE 1	3 BEDROOM TYPE 1

PAGE NO.  
 DATE

BUILDING NAME <b>AV.BD.A003</b>	REMARKS	<b>AZIZI VENICE</b>
------------------------------------	---------	---------------------

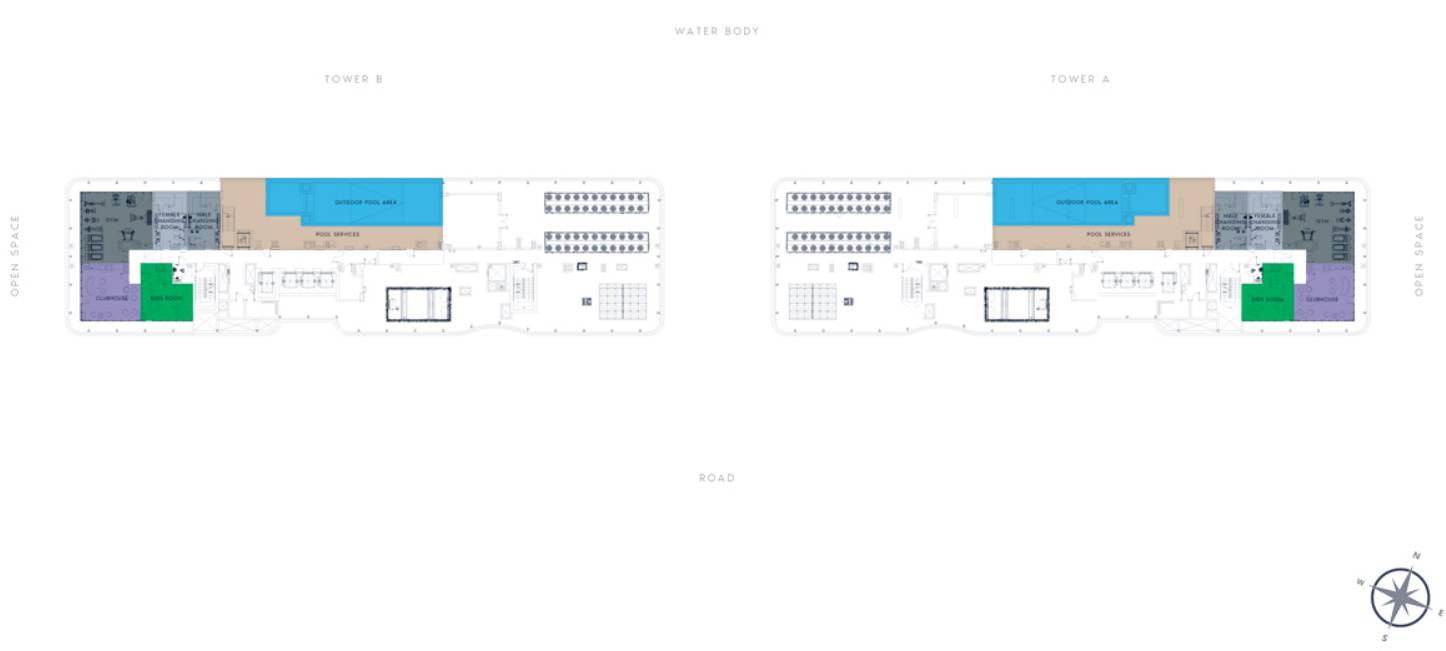

	PROJECT NAME <b>AV.BD.A003</b>	UNIT TYPE	
	TYPE <b>FLOOR PLAN</b>	FLOOR NO. <b>ROOF</b>	

PAGE NO.  
DATE